



DURA ART STONE


WEST COAST

1265 Montecito Ave. #110


Mountain View, CA 94043

(650) 965-7100

Fax (650) 965-7200

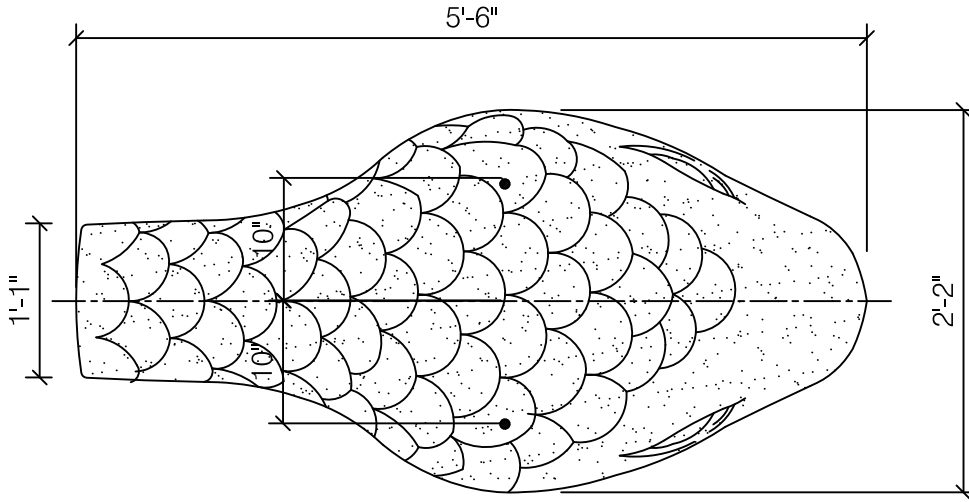

TOP VIEW

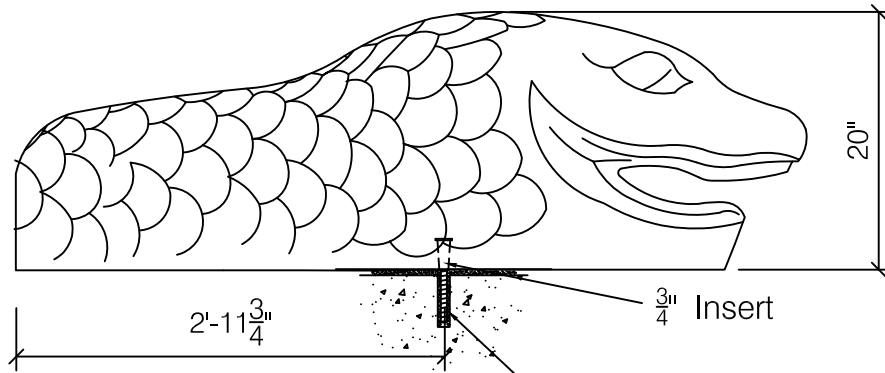

FRONT VIEW

EPOXY SET - ³/₄" Ø N.C.
THREADED ROD
BY OTHERS

SHEET TITLE: SNAKE HEAD DETAIL (1 - Required)

PROJECT: HIGHLAND HOSPITAL - PHASE 3

DATE: 10-24-17

SCALE: 3/4" = 1'-0"

DRAWN BY: GM

SHEET NO.:

1